


MUR OPOROWY

1500 x 800 x 990

SKALA 1:50

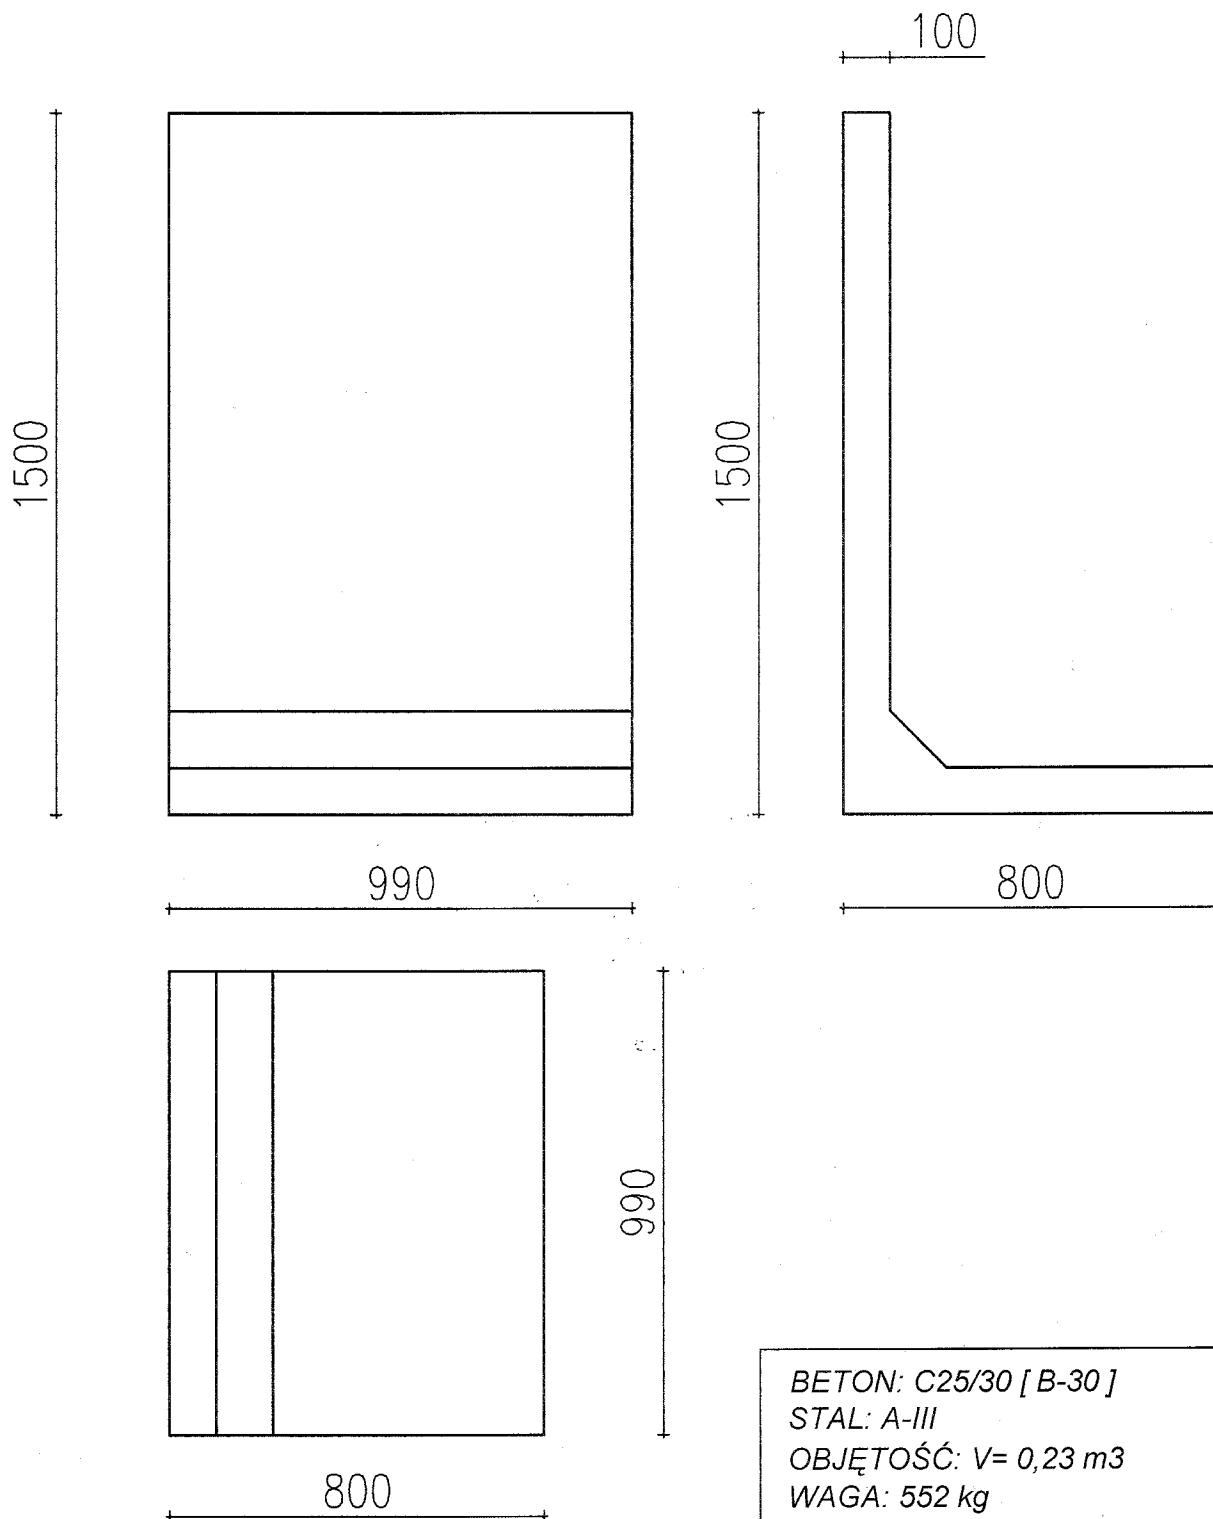

BETON: C25/30 [B-30]
STAL: A-III
OBJĘTOŚĆ: $V = 0,23 \text{ m}^3$
WAGA: 552 kg

